



WOODFIELD BRADY
a r c h i t e c t s



Client / Project
Thomas Homes Ltd.
SITES at CLIFTON HAMPDEN


Project Address

Drawing Title
SURGERY FLOOR PLAN

Date	Drawn	Scale / Page	Drawing ref.	Rev.
OCT '20	JDC	1:100 @ A2	19112.20	A

arlington house . arlington grange . curridge road . west berkshire . rg18 9ab
t 01635 247 100 f 01635 247 070 e mail@woodfieldbrady.co.uk www.woodfieldbrady.co.uk

All dimensions to be checked on site prior to construction. Do not scale except for planning purposes. Issued for:
Any discrepancy between this drawing and other information to be referred to the architects.

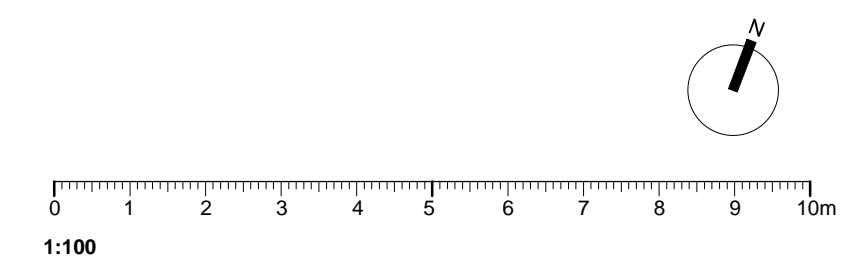

A: Secure covered cycle storage and refuse areas indicated - 20.08.21/KJB



WEST ELEVATION
scale @ 1:100





SOUTH ELEVATION
scale @ 1:100



EAST ELEVATION
scale @ 1:100



NORTH ELEVATION
scale @ 1:100

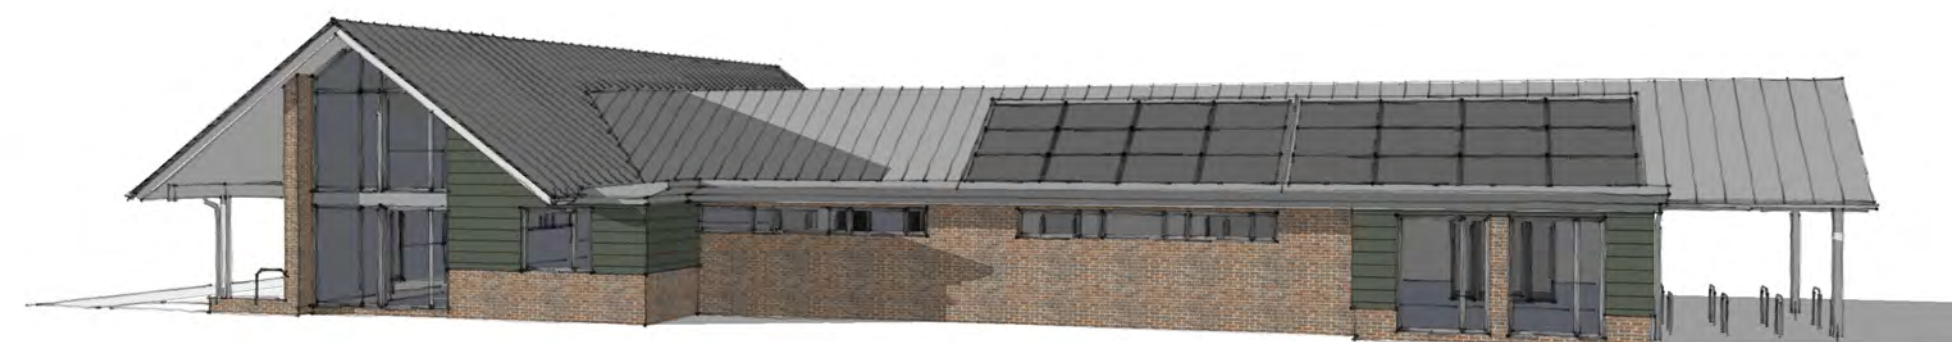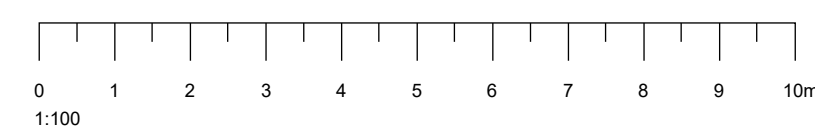

MATERIALS

- 01 red facing brickwork inc plinth
- 02 weatherboarding
- 03 ppc aluminium trims/panels
- 04 integrated solar panels
- 05 ppc aluminium doors/windows
- 06 standing seam metal roofing
- 07 roof glazing
- 08 single ply membrane flat roof
- 09 timber frame to covered entrance area & cycle storage
- 10 timber screen to refuse areas
- 11 wall mounted signage tbc

WOODFIELD BRADY
a r c h i t e c t s



Client / Project
Thomas Homes Ltd
Mixed-use Development

Project Address
Sites in
Clifton Hampden

Drawing Title
SURGERY - PROPOSED ELEVATIONS

Date	Drawn	Scale / Page	Drawing ref.	Rev.
JAN '18	KJB	1:100 @ A1	19112.08	

arlington house , arlington grange , curridge road , west berkshire , rg18 9ab
t 01635 247 100 e mail@woodfieldbrady.co.uk www.woodfieldbrady.co.uk

All dimensions to be checked on site prior to construction. Do not scale except for planning purposes.
Any discrepancy between this drawing and other information to be referred to the architects.